


Notes
 All works to be in accordance with the current Building Regulations and British Standards, and to the satisfaction of the Building Control Officer and Planning Officer where applicable.

All materials are to be used and installed in accordance with the relevant manufacturer's instructions and recommendations. The quality of any materials shall not be any lower than that defined in the relevant British Standard, or that the material has been satisfactorily assessed by an appropriate independent authority.

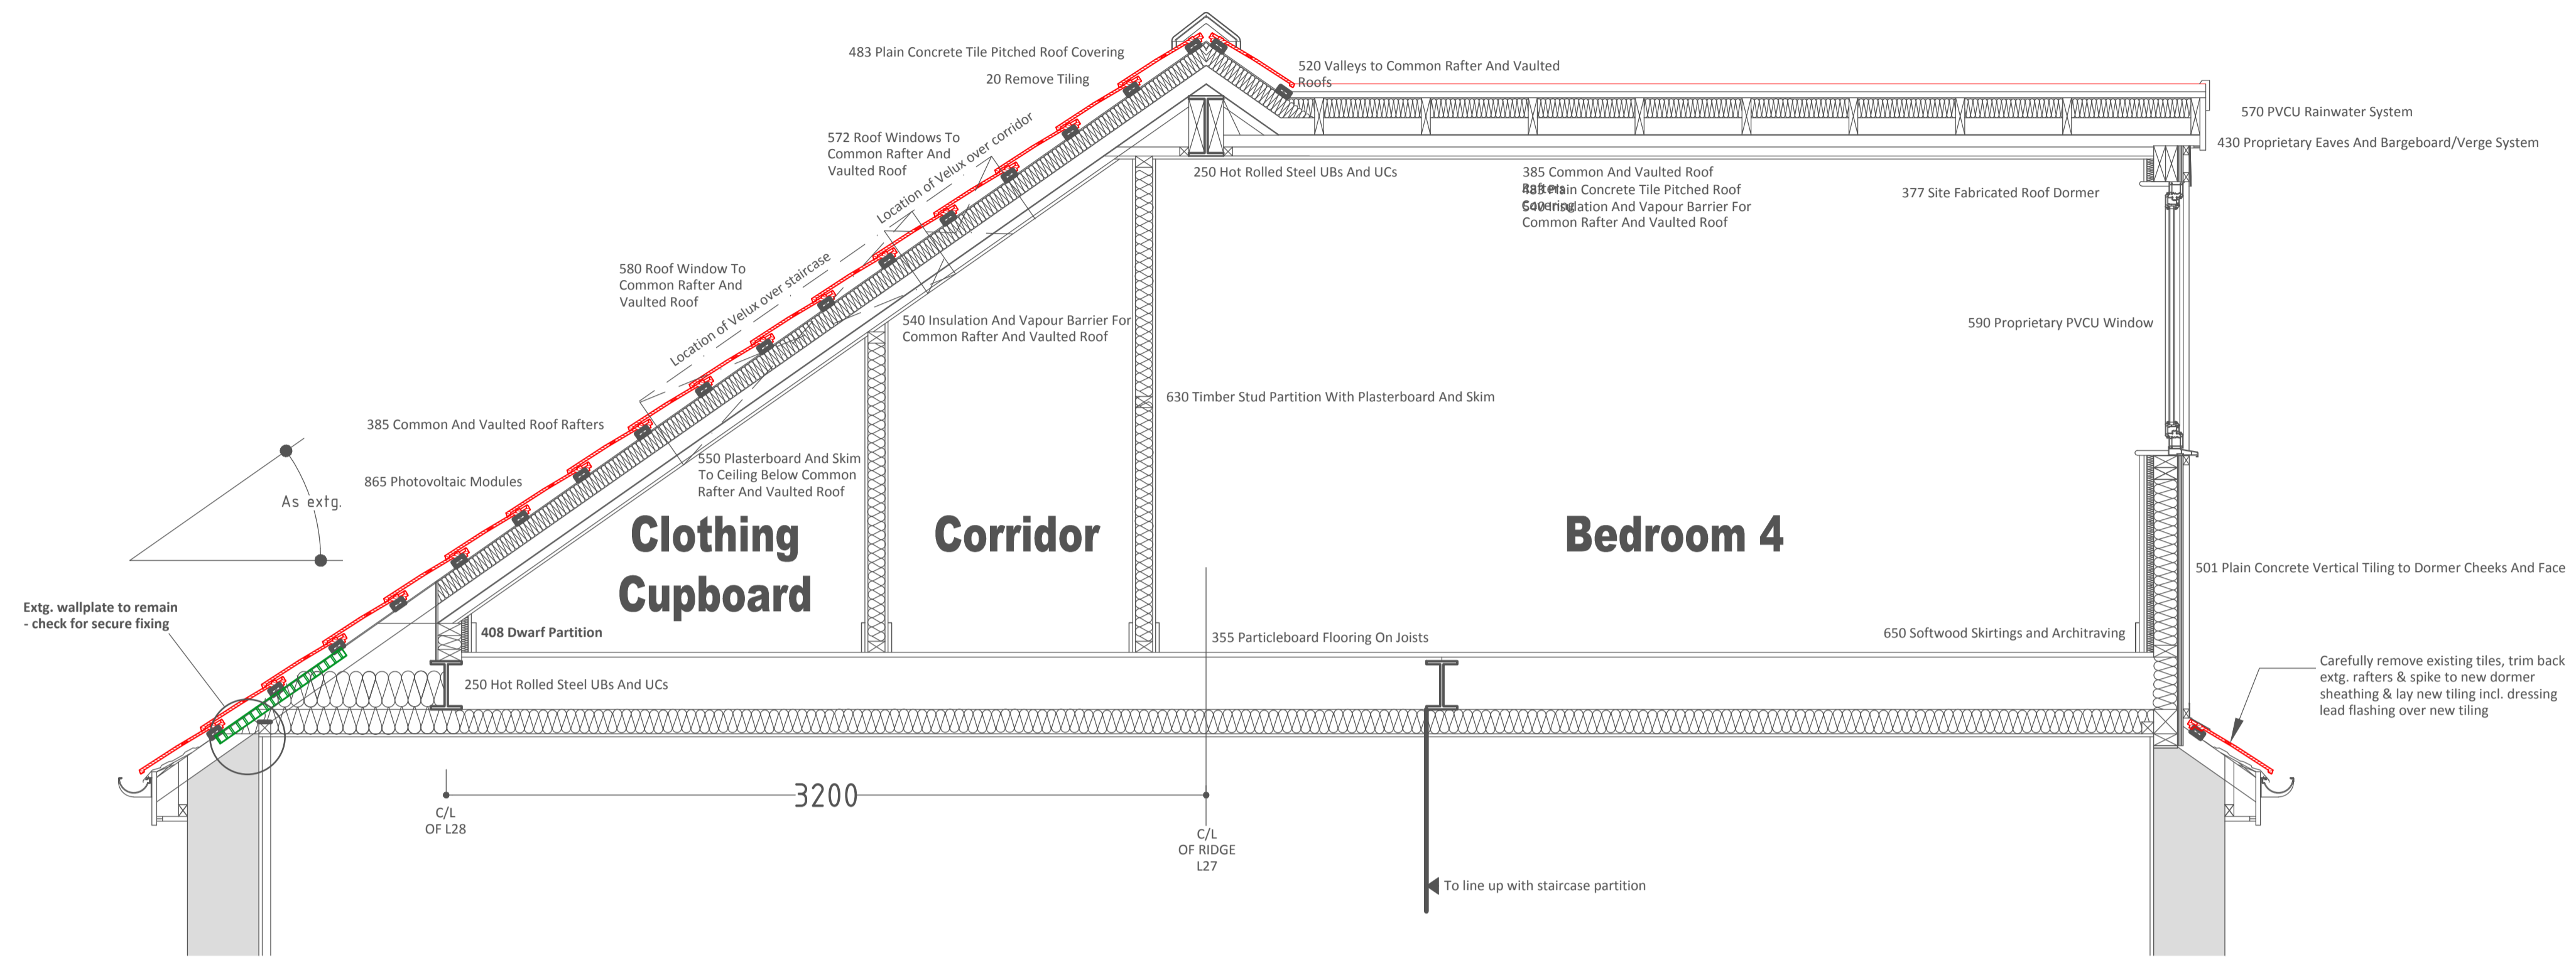

SECTION B - B

Lintels Schedule (Refer to Specifications Cl.270)

No.	Location	Catnic Ref.	Notes
L1	Lounge	UBs	Refer to Calcs-online Structural Design specifications which includes padstone / foundation sizes.
L2	Lounge	UBs	Refer to Calcs-online Structural Design specifications which includes padstone sizes.
L3	Porch	CG90/100	
L4	Porch	CG90/100	
L5	Porch	CG90/100	
L6	Utility	CG90/100	
L7	Utility	CN5XA	
L8	W.C. / Shower	CH90/100	
L9	W.C.	CG90/100	
L10	Porch	UBs	Refer to Calcs-online Structural Design specifications which includes padstone sizes.
L11	Porch	CG90/100	
L12	Porch	CG90/100	
L13	Milk Kitchen	UBs	Refer to Calcs-online Structural Design specifications which includes padstone sizes.
L14	Milk Kitchen	CG90/100	
L15	Bedroom 2	UBs	Refer to Calcs-online Structural Design specifications which includes padstone sizes.
L16	Office	UBs	Refer to Calcs-online Structural Design specifications which includes padstone sizes.
L17	Bathroom 1	UBs	Refer to Calcs-online Structural Design specifications which includes padstone sizes.
L18	Ensuite 1b	CG90/100 & UBs	Refer to Calcs-online Structural Design specifications which includes padstone sizes.
L19	Bedroom 1a	CG90/100 & UBs	Refer to Calcs-online Structural Design specifications which includes padstone sizes.
L20	Landing	UBs	Refer to Calcs-online Structural Design specifications which includes padstone sizes.
L21	Ensuite 1a	CG90/100 & UBs	Refer to Calcs-online Structural Design specifications which includes padstone sizes.
L22	Ensuite 1	CG90/100	
L23	Landing	CG90/100	
L24	Master Bedroom 1a	CG90/100	
L25	Loft floor	UBs	Refer to Calcs-online Structural Design specifications which includes padstone sizes.
L26	Loft floor	UBs	Refer to Calcs-online Structural Design specifications which includes padstone sizes.
L27	Loft ridge	UBs	Refer to Calcs-online Structural Design specifications which includes padstone sizes.
L28	Loft floor	UBs	Refer to Calcs-online Structural Design specifications which includes padstone sizes.

All drawings are the Copyright of JPL Design and Construct. This drawing may not be copied by any third party without prior permission.

Rev.	Description	Date	By
A	Flat roof dormers omitted & pitched dormers added in lieu.	26.11.13.	JP



JPL Design and Construct

www.jpdesignandconstruct.co.uk

E-mail jp@jpdesignandconstruct.co.uk

119, Rufford Drive, Whitefield,
 Manchester, M45 8PD
 Telephone 0161 766 3843

Project Proposed Gable Extensions & Loft Conversion & Re-modelling	Client Mr. & Mrs. W. Shaffer.
Section B - B and Lintels/Steelworks Schedule.	Address 12, Ringley Close, Whitefield, Manchester, M45 7HR.

Date 26.11.13. Drawing no. S02

Scale 1 : 20 (A1) Rev. A

Drawn JP